



EAST WALL

1/8" = 1'-0"

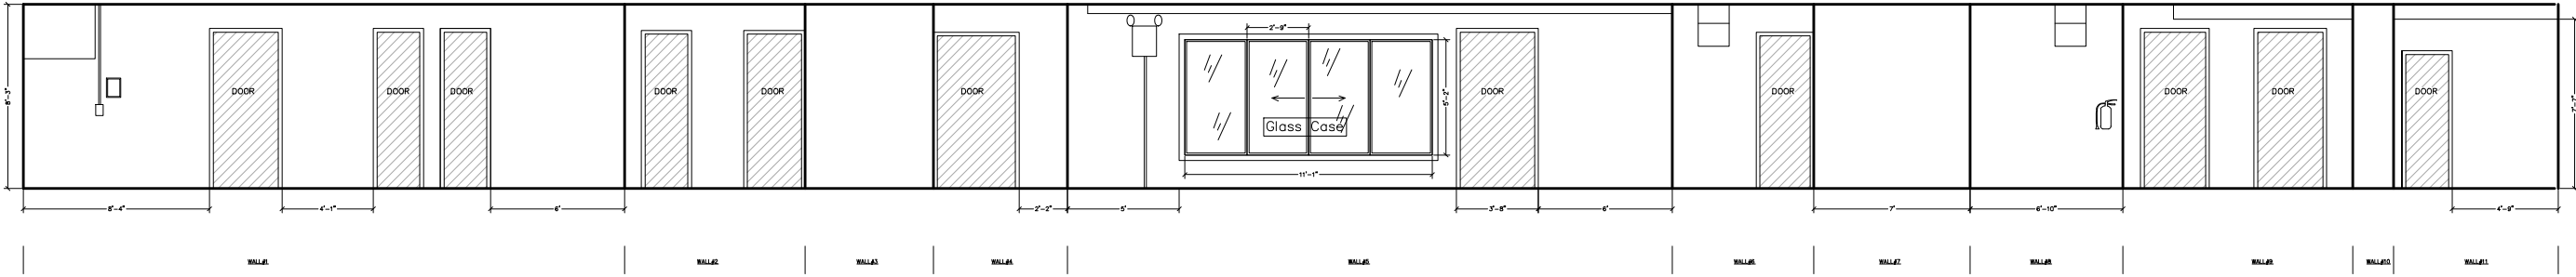

WEST WALL

1/8" = 1'-0"

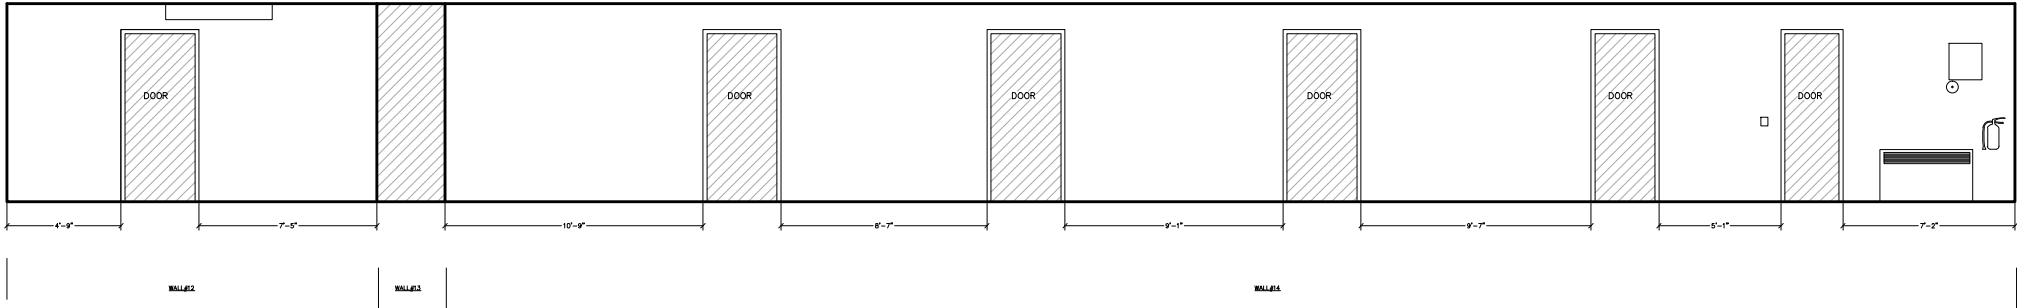

FLOOR PLANS

1/8" = 1'-0"

